


# B-3案

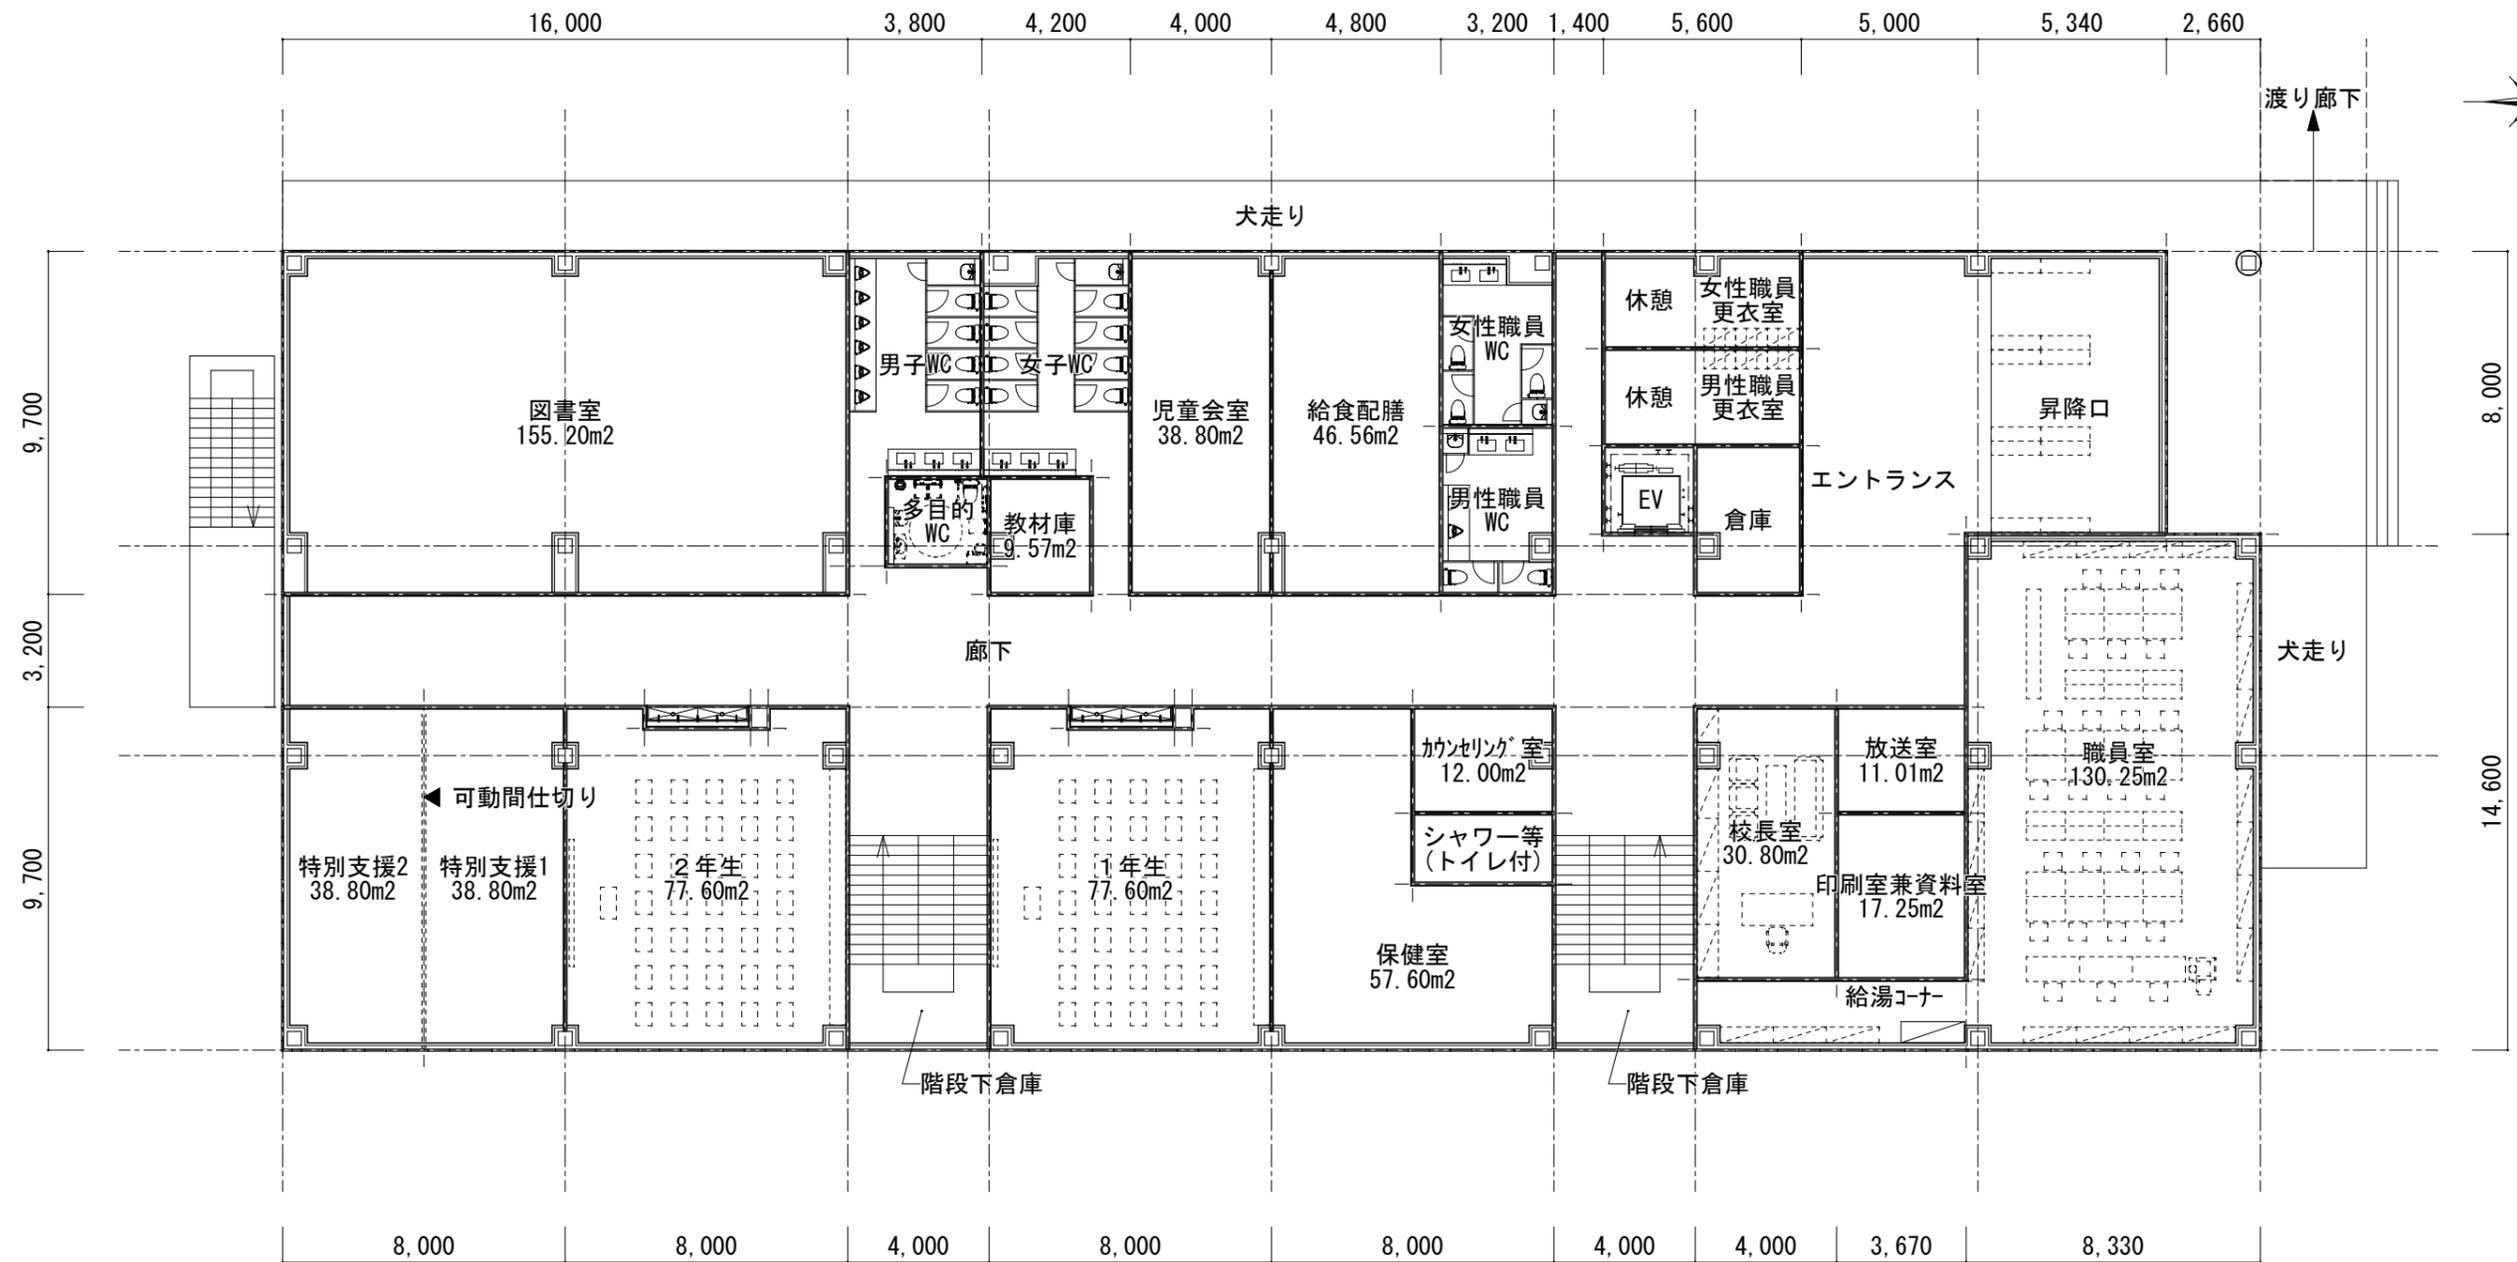

1階 平面プラン S=1/200  
床面積 : 1,244.32m<sup>2</sup>